


Key

01A ADVANCED WARNING ACCESS TO ROAD AHEAD CLOSED ON ____ TO ____ FOR ____ DAY(S) FROM TO ____	01 ROAD CLOSED	02 Diversions	03 Diversions ENDS	04 Diverted traffic	05 Diverted traffic	06 Diverted traffic	07 Diversion	08 Diversion	09 Diversion	10 ROAD AHEAD CLOSED	11 Diverted traffic	12 Diverted traffic	13 Diverted traffic	14 Diverted traffic	15 No Through Route
---	--------------------------	-------------------------	------------------------------	-------------------------------	-------------------------------	-------------------------------	------------------------	------------------------	------------------------	--------------------------------	-------------------------------	-------------------------------	-------------------------------	-------------------------------	-------------------------------

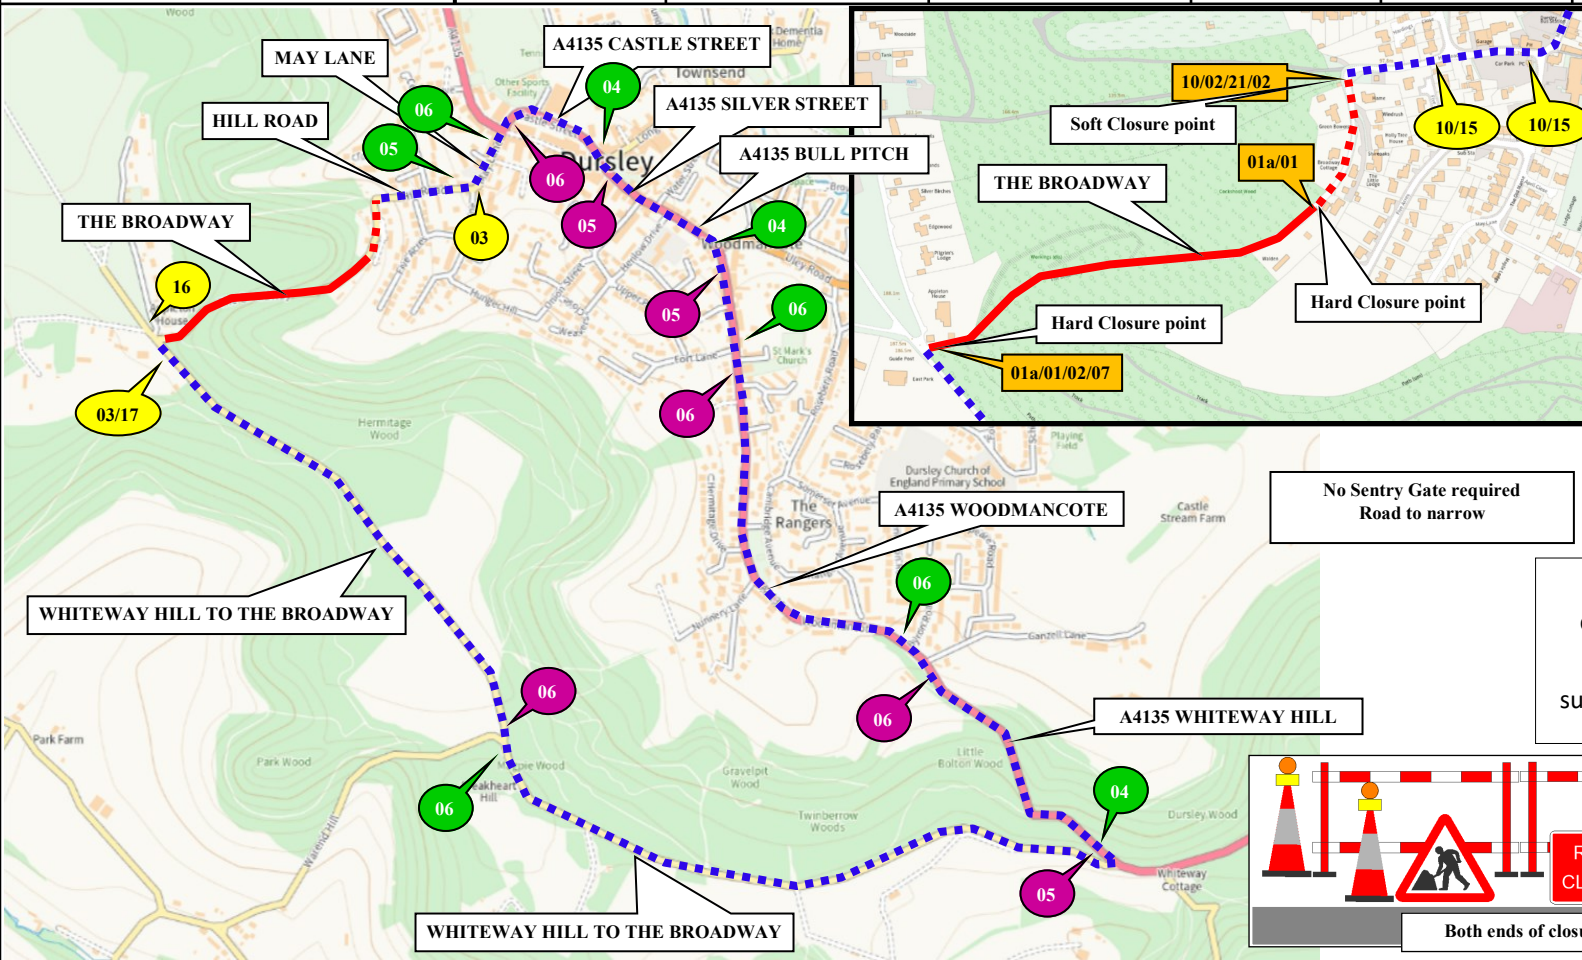

21 Access As Far As Walden	16 ROAD AHEAD CLOSED
	17 ROAD AHEAD CLOSED
	20 CYCLISTS AND PEDESTRIANS WAIT HERE TO BE ESCORTED
20 RADIO REQUIRED TM to Provide Openreach Engineer With Radio.	

What 3 Words:
crockery.pylon.loading
To
subsystem.judges.flipping

Diversion Length: 3.1 Miles

**No Sentry Gate required
Road to narrow**

Barriers, cones and flashing lamps required each end of road closure

Sunbelt Rentals UK (Traffic Management)
Kemble Airfield Enterprise Park
Cirencester Road
Kemble
GL7 6BQ
☎ 03700 500 792
📠 0845 004 7105

Note

- All equipment shall be approved and shall comply with the Department Of Transport specification MCE0111. This drawing does not show the normal road works signage that will be required as per Chapter 8.
- All signs to be in accordance with TSRGD 2016 and to minimum class retroreflective.
- Minimum height of lettering to be 60mm and sign boards to be 1000mm (750mm where appropriate).

This drawing is protected by copyright and the information contained therein is confidential.
This drawing may not be copied and the information therein may not be used, or disclosed to a third party, wholly or in part with the written permission of Sunbelt Rentals UK (Traffic Management).

CROWN COPYRIGHT DATA REPRODUCED BY PERMISSION OF THE CONTROLLER OF HMSO

CLIENT DETAILS OPENREACH		REP/DEPOT DA/213	DRAWN BY DA/213	ADDRESS Z41472 The Broadway North Nibley, Dursley, Stroud, Gloucestershire GL11 6AF
DATE 22/11/2024	SHEET No 1 OF 1	VERSION NUMBER 001		
AMENDED DATE	AMENDED BY	SCALE NOT TO SCALE		
This layout is for installation by NRSWA, Lantra 12A,12B,12D qualified persons.				
BUS ROUTE AFFECTED				

ROAD CLOSURE	CLOCKWISE DIVERSION
DIVERSION	ANTI-CLOCKWISE DIVERSION
ROAD CLOSURE SIGN	
ROAD CLOSURE LENGTH (APPROX)	565 M
ROAD CLOSURE WIDTH (APPROX)	3 M
Contract Number	213-S016545